


LOCATION MAP: USGS QUADRANGLE: BANGOR  
 MAPTECH® USGS TOPOGRAPHIC SERIES™  
 ©MAPTECH®, INC. 978-933-3000  
 WWW.MAPTECH.COM/TOPO

**LEGEND:**

DESCRIPTION	EXISTING	PROPOSED
PROPERTY LINE	---	---
BENCHMARK	⊕	⊕
SURVEY STATION	⊕	⊕
MANHOLE	⊕	⊕
UTILITY POLE	⊕	⊕
WELL	⊕	⊕
WATER VALVE	⊕	⊕
SIGN	⊕	⊕
CATCH BASIN	⊕	⊕
HYDRANT	⊕	⊕
EDGE OF GRAVEL	---	---
EDGE OF PAVEMENT	---	---
MAJOR FOOT CONTOUR	---	---
MINOR FOOT CONTOUR	---	---
WATERLINE	---	---
STORM DRAIN	---	---
SANITARY SEWER	---	---
OVERHEAD UTILITIES	---	---
UNDERGROUND UTILITIES	---	---
CHAIN LINK FENCE	---	---
SILT FENCE	---	---
TREE LINE	---	---
GRAVEL SURFACE	---	---
PAVED SURFACE	---	---

**WETLAND IMPACTS:**  
 NOTE: IMPACTS ASSUME A 25' GRADING BUFFER BEYOND LIMITS OF PAVEMENT. ACTUAL IMPACTS WILL VARY.  
 TOTAL WETLAND IMPACT: 111,351 SF

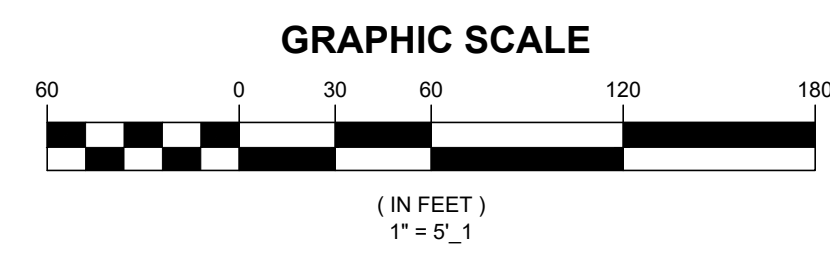

REV	DATE	DESCRIPTION	BY	CHK
DRAWING ISSUE STATUS				
<b>NOT FOR CONSTRUCTION</b>				
		<b>HALEY WARD</b> ENGINEERING   ENVIRONMENTAL   SURVEYING One Merchants Plaza, Suite 701 Bangor, Maine 04401 207.989.4824		
PROJECT				
<b>QUIRK SPORTSPLEX</b> COLDBROOK ROAD, HAMPDEN, MAINE				
TITLE				
<b>CONCEPT PLAN</b>				
DATE	2025.01.15	SCALE	1" = 5' 1"	
DRAWN BY	PJM	DESIGNED BY	PJM	CHECKED BY
				DJO
PROJECT No. 13809.002				
DRAWING No. <b>C101</b>				REV.

FILE LOCATION: P:\METRO\PROJECTS\2025\QUIRK SPORTSPLEX\COLDBROOK ROAD SITE\GIS\CAD\_FILES\CAD\13809\002-CBP.DWG, 2025.01.14, 2:33 PM